

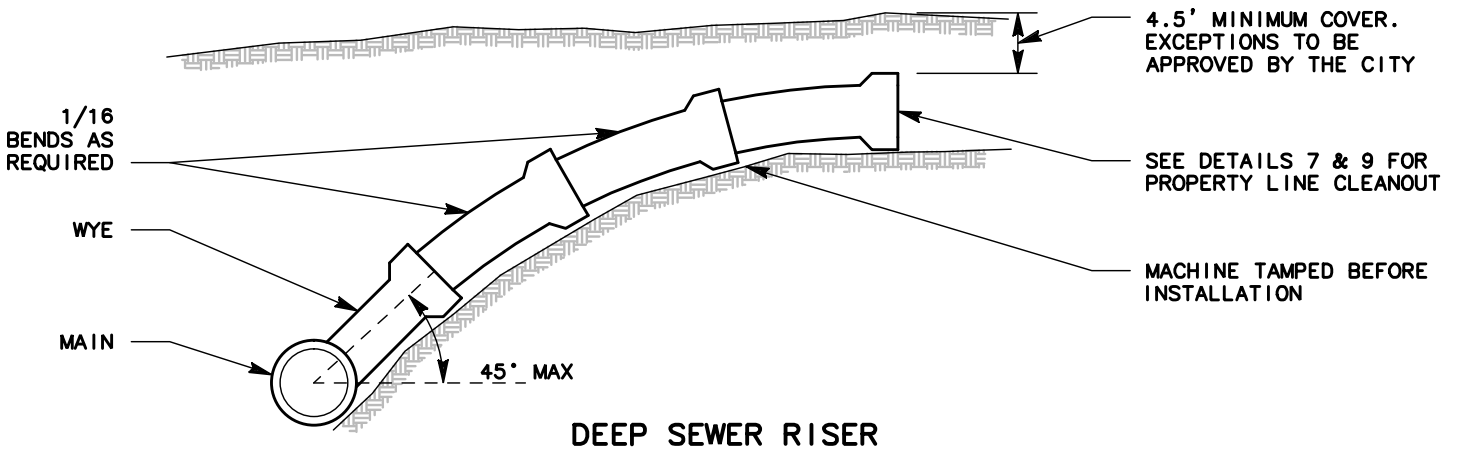


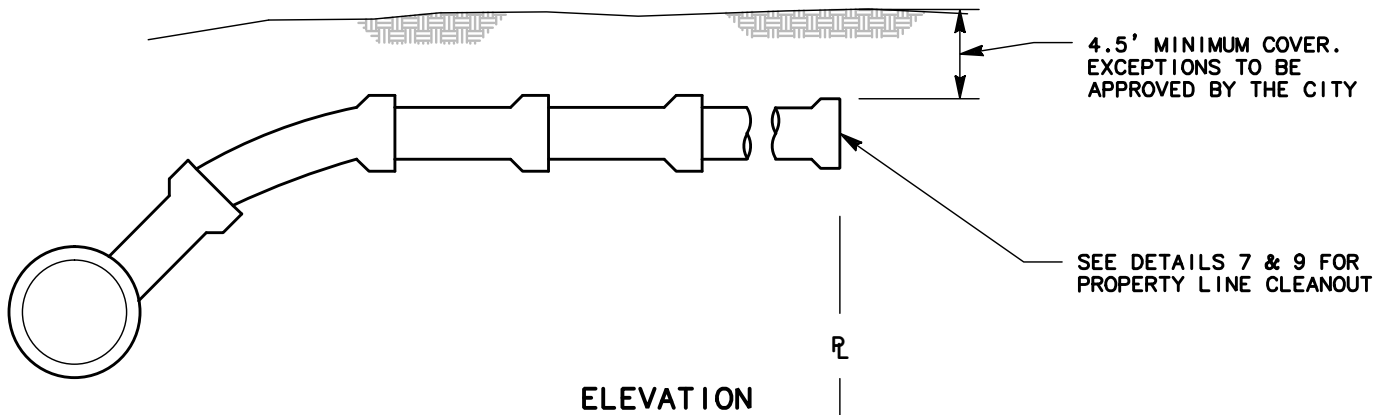

BURBANK SANITATION DISTRICT

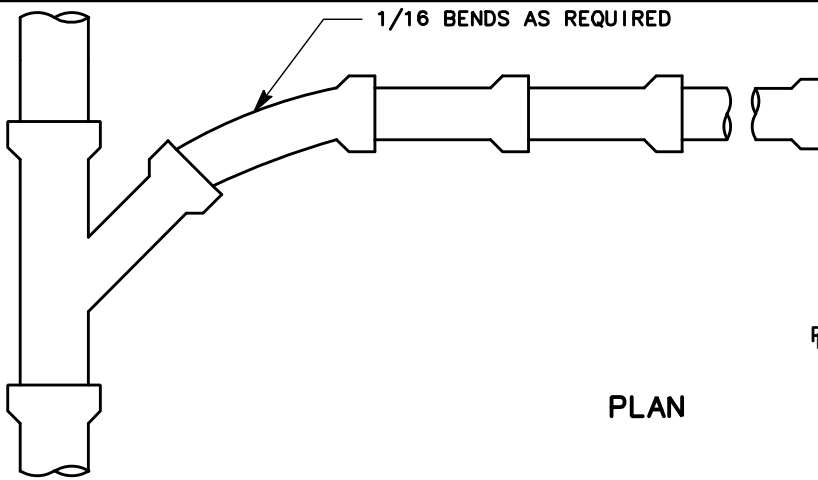

NOTES:

1. MAINS & LATERALS TO BE PVC SDR26, OR APPROVED EQUAL.
2. MINIMUM SLOPE OF LATERAL SHALL BE 1/4" PER 12", OR 2%.
3. DEEP SEWER RISER SHALL BE USED WHEN DEPTH OR SEWER FLOW LINE IS 10' OR DEEPER BELOW CROWN OF STREET

SEWER LATERAL & DEEP SEWER RISER

DETAIL **6**

DR. BY: ED
DATE: 10/24/2017

CK. BY: FQ
DATE: 10/24/2017

APPROVED. BY:

DATE: 10/24/2017