






CUPERTINO SANITARY DISTRICT

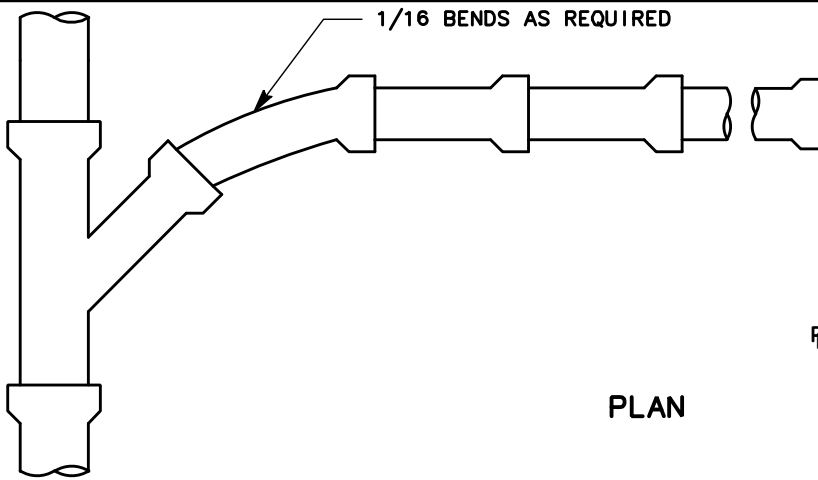

PLAN

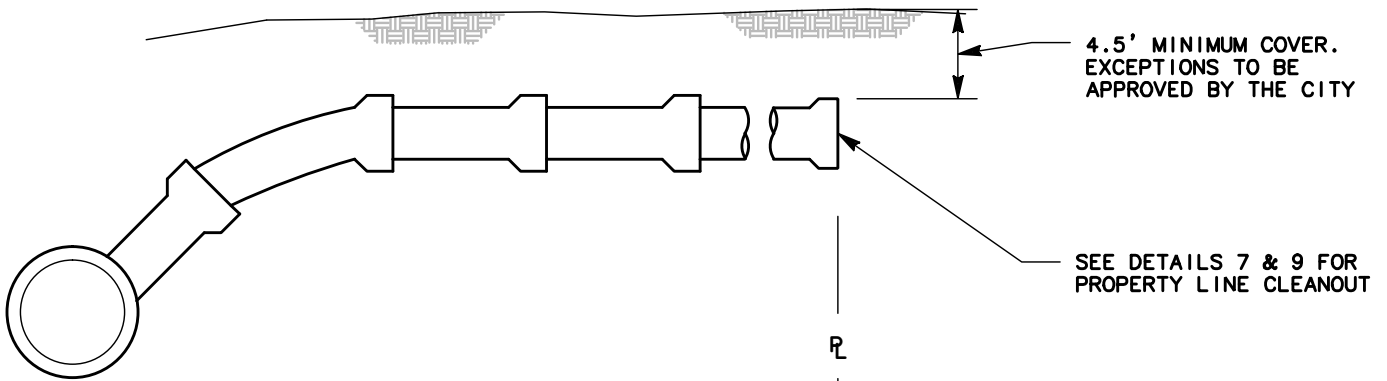

ELEVATION

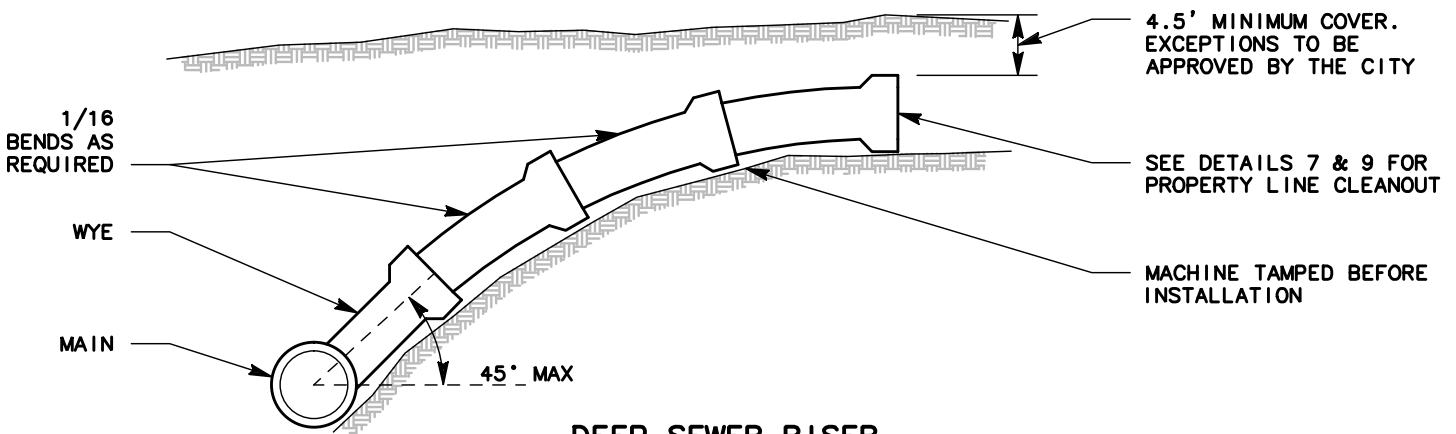

DEEP SEWER RISER

NOTES:

1. MAINS & LATERALS TO BE PVC SDR26, OR APPROVED EQUAL.
2. MINIMUM SLOPE OF LATERAL SHALL BE 1/4" PER 12", OR 2%.
3. DEEP SEWER RISER SHALL BE USED WHEN DEPTH OR SEWER FLOW LINE IS 10' OR DEEPER BELOW CROWN OF STREET

SEWER LATERAL & DEEP SEWER RISER

DETAIL **6**

DR. BY: ED DATE: 08/30/2017

CK. BY: FQ DATE: 10/20/2017

APPROVED. BY: *REC*

DATE: 10/25/2017