




CUPERTINO SANITARY DISTRICT

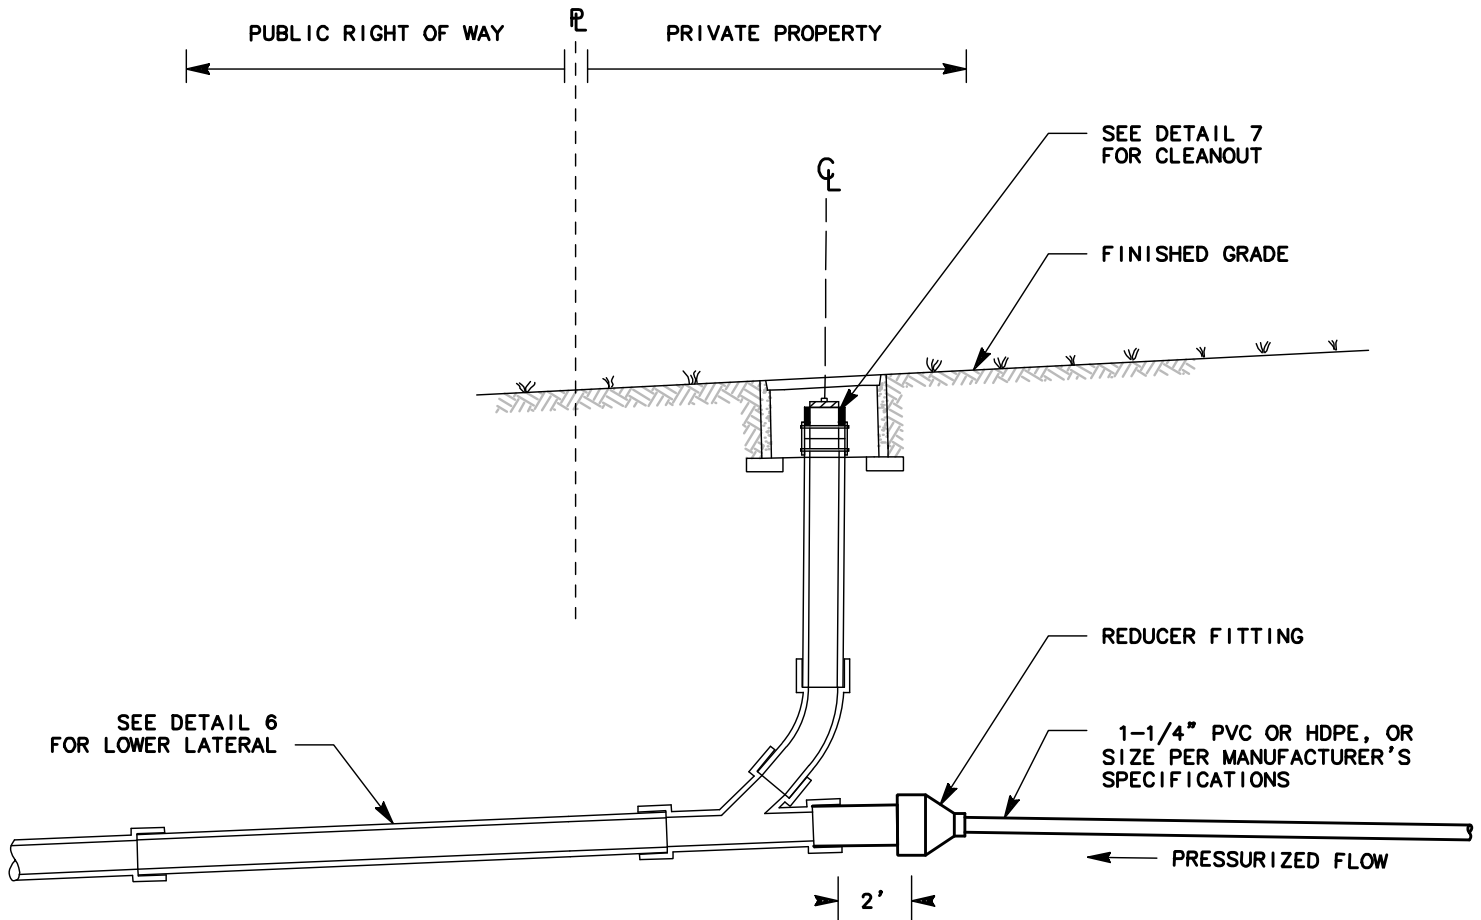

NOTES:

1. ALL ON-SITE PLUMBING TO BE IN ACCORDANCE WITH LOCAL JURISDICTION BUILDING DEPARTMENT REQUIREMENTS
2. SEE DETAIL 7 FOR CLEANOUT STANDARDS
3. REFER TO PUMP MANUFACTURER'S RECOMMENDATIONS FOR ANY ADDITIONAL EQUIPMENT REQUIRED FOR THE PRESSURE LINE AND CONNECTION TO GRAVITY SEWER
4. PUMP SHALL BE EQUIPPED WITH BACKFLOW PREVENTER DEVICE

PUMP CONNECTION TO LATERAL

DETAIL **9**

DR. BY: ED
 DATE: 05/04/2020

CK. BY: FQ
 DATE: 05/04/2020

APPROVED. BY:

DATE: 05/04/2020