




CUPERTINO SANITARY DISTRICT

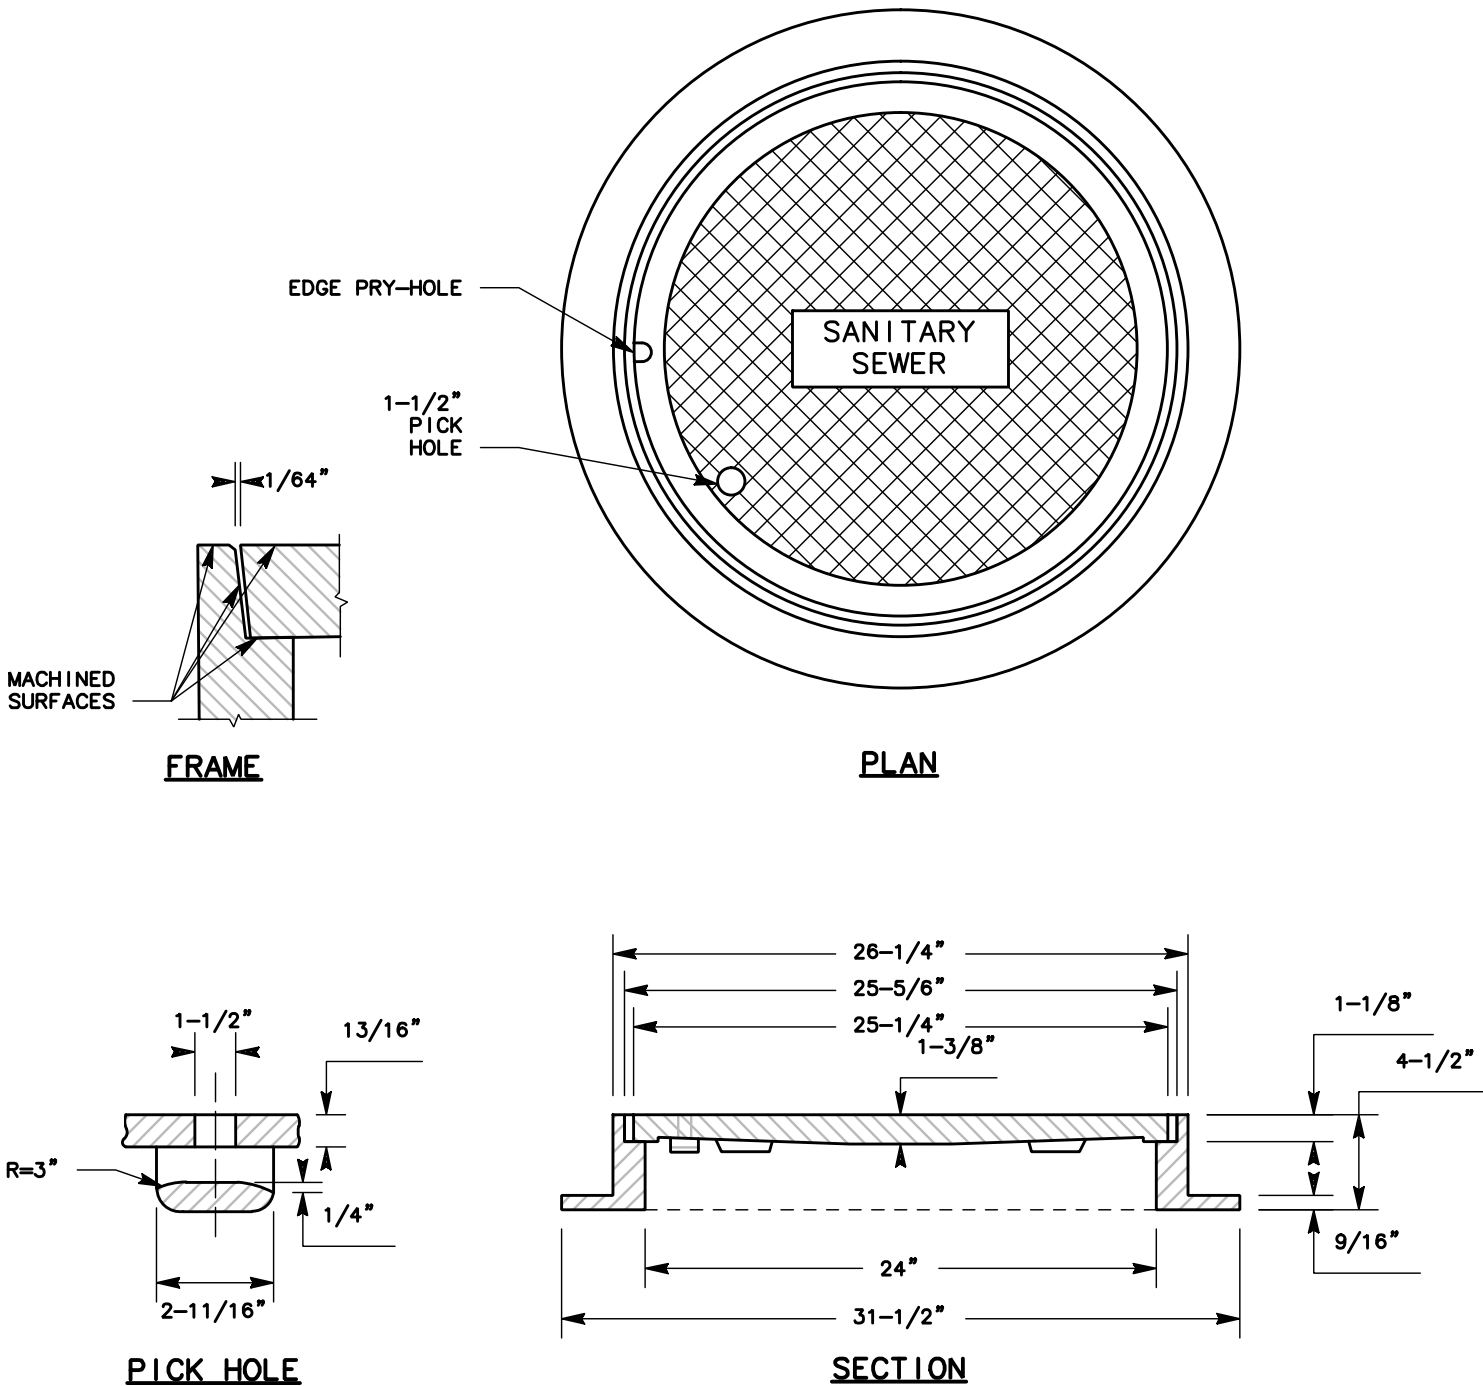

NOTES:

1. WHEN THERE IS A NEED TO RAISE MANHOLE COVER TO MEET GRADE, ONLY ONE (1) ADDITIONAL MANHOLE RING MAY BE ADDED, UNLESS OTHERWISE DIRECTED BY THE DISTRICT ENGINEER
2. FRAME & COVER SHALL BE PHOENIX IRON WORKS #P-1090, OR APPROVED EQUAL
3. COVER TO BE MACHINED FOR PERFECT, NO-ROCK FIT

FRAME & COVER

DETAIL **4**

DR. BY: ED
DATE: 08/30/2017

CK. BY: FQ
DATE: 10/20/2017

APPROVED. BY: *REK*

DATE: 10/25/2017